



**GENERAL NOTES:**  
 1. PIPING SHOWN ON DETAIL IS FOR REFERENCE. CONTRACTOR SHALL COORDINATE WITH OTHER TRADES FOR INSTALLATION.

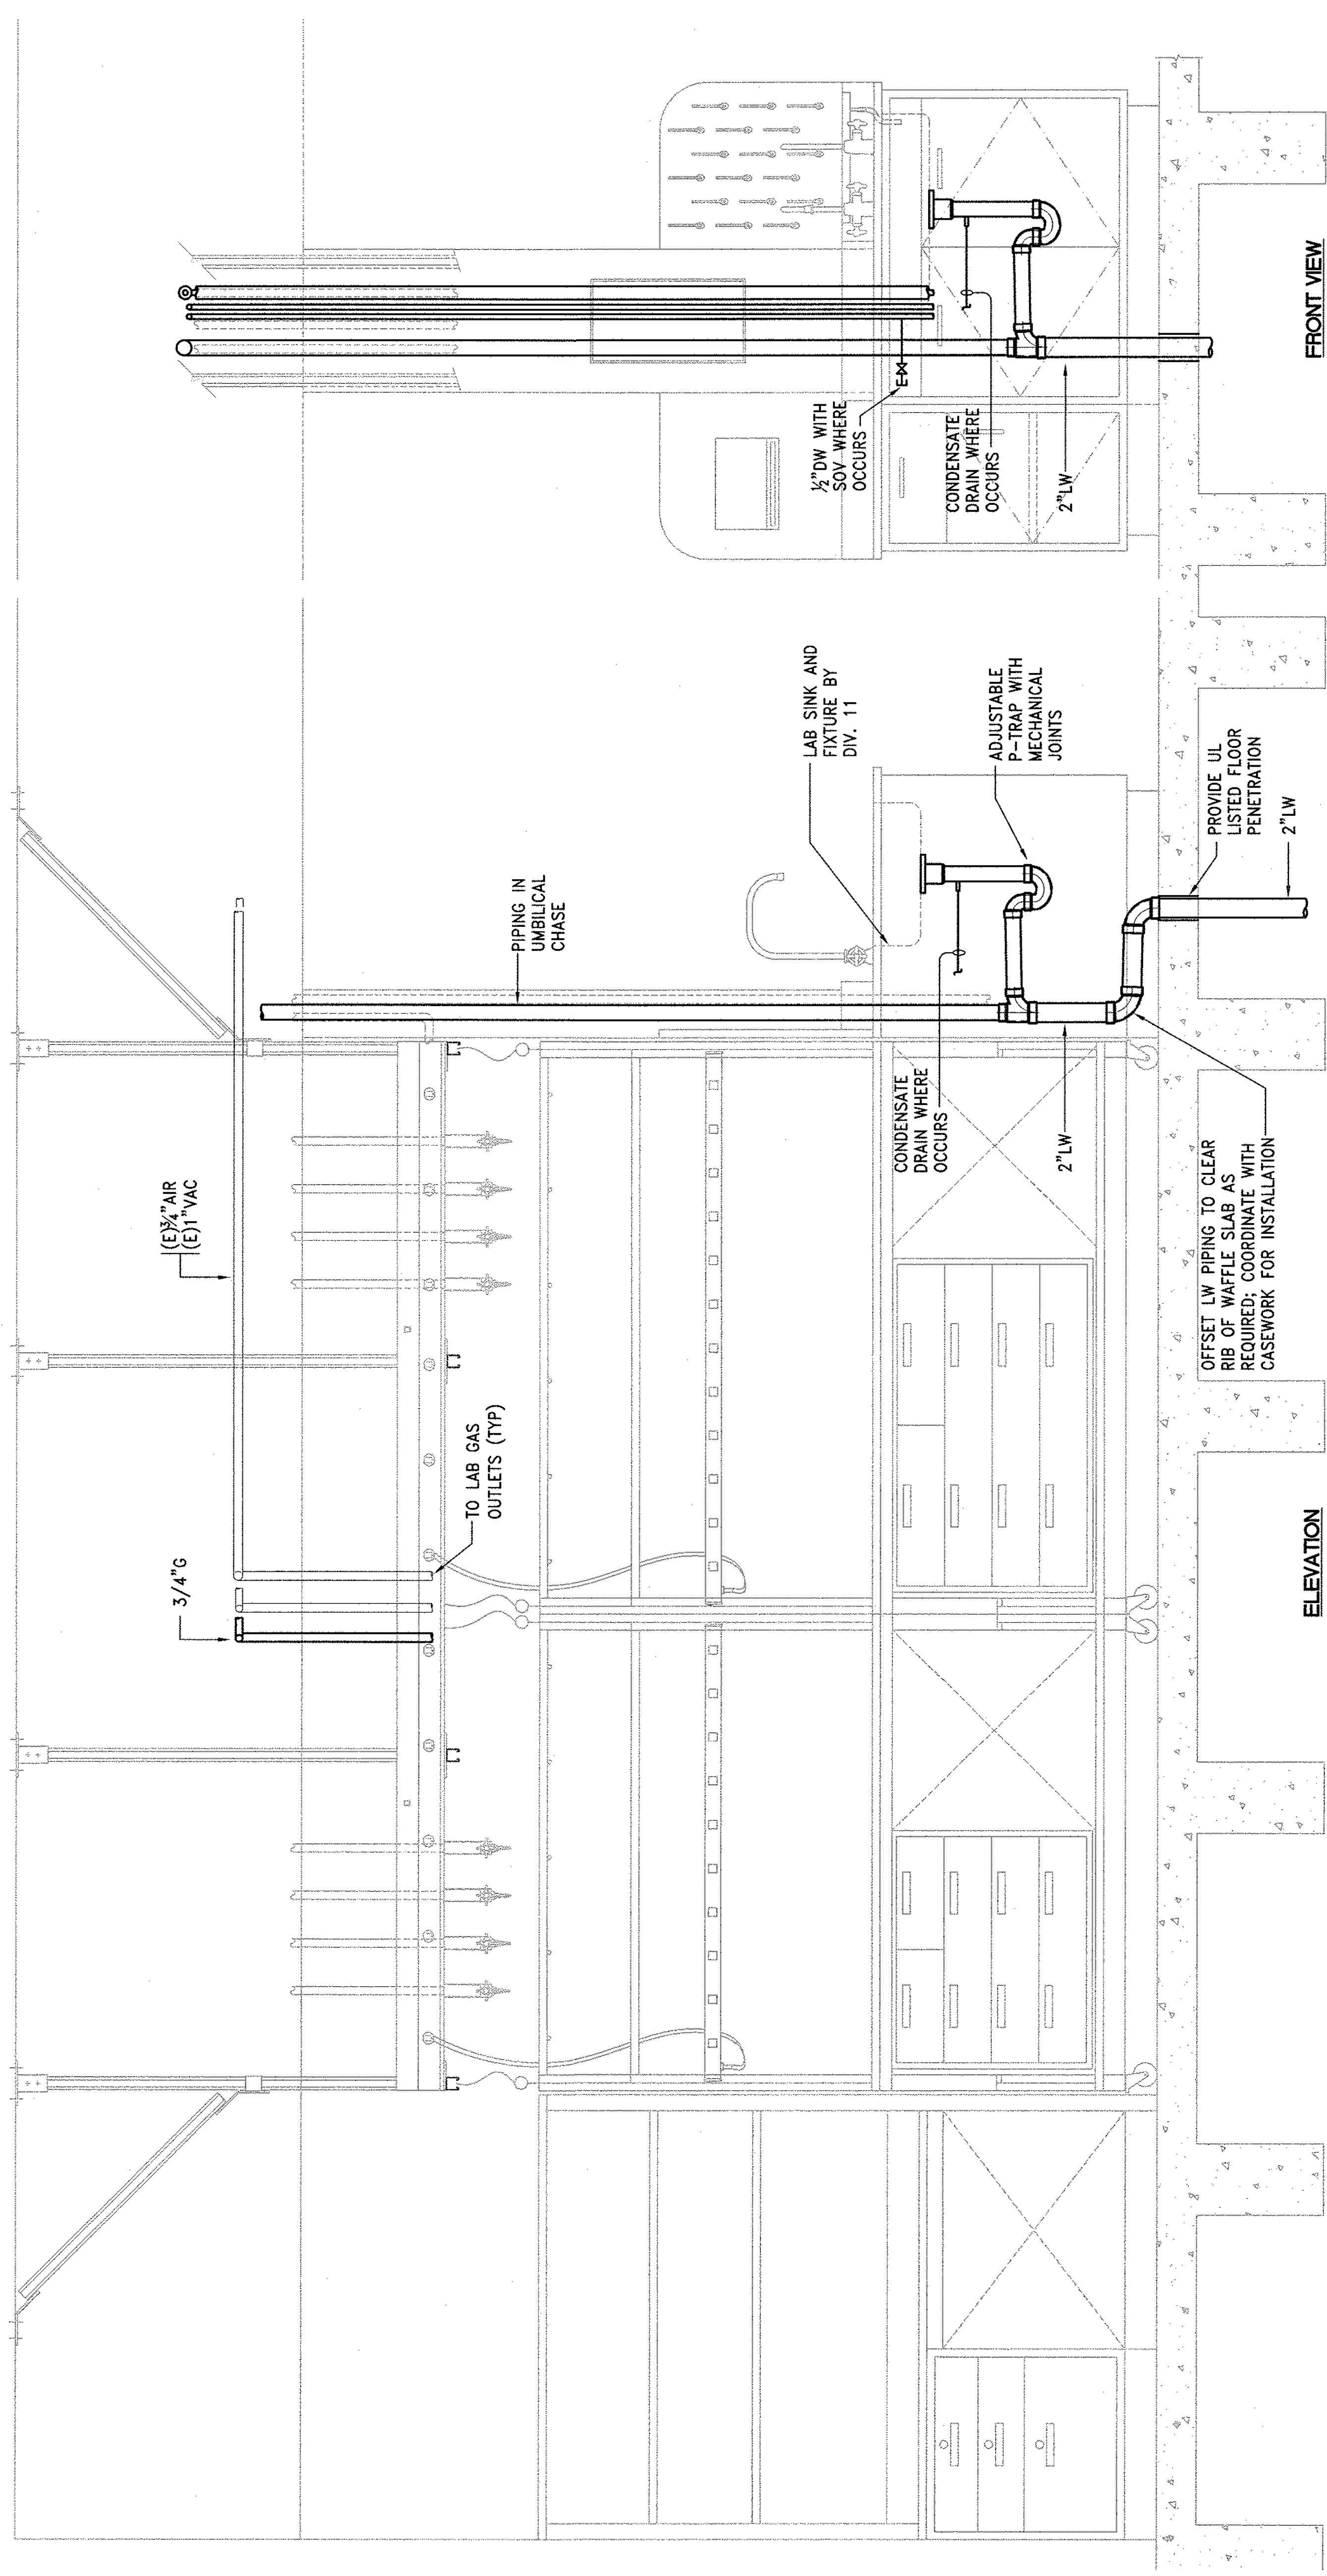

**FRONT VIEW**

**ELEVATION**

**LAB BENCH DETAIL**  
 SCALE: 1/4"=1'-0"

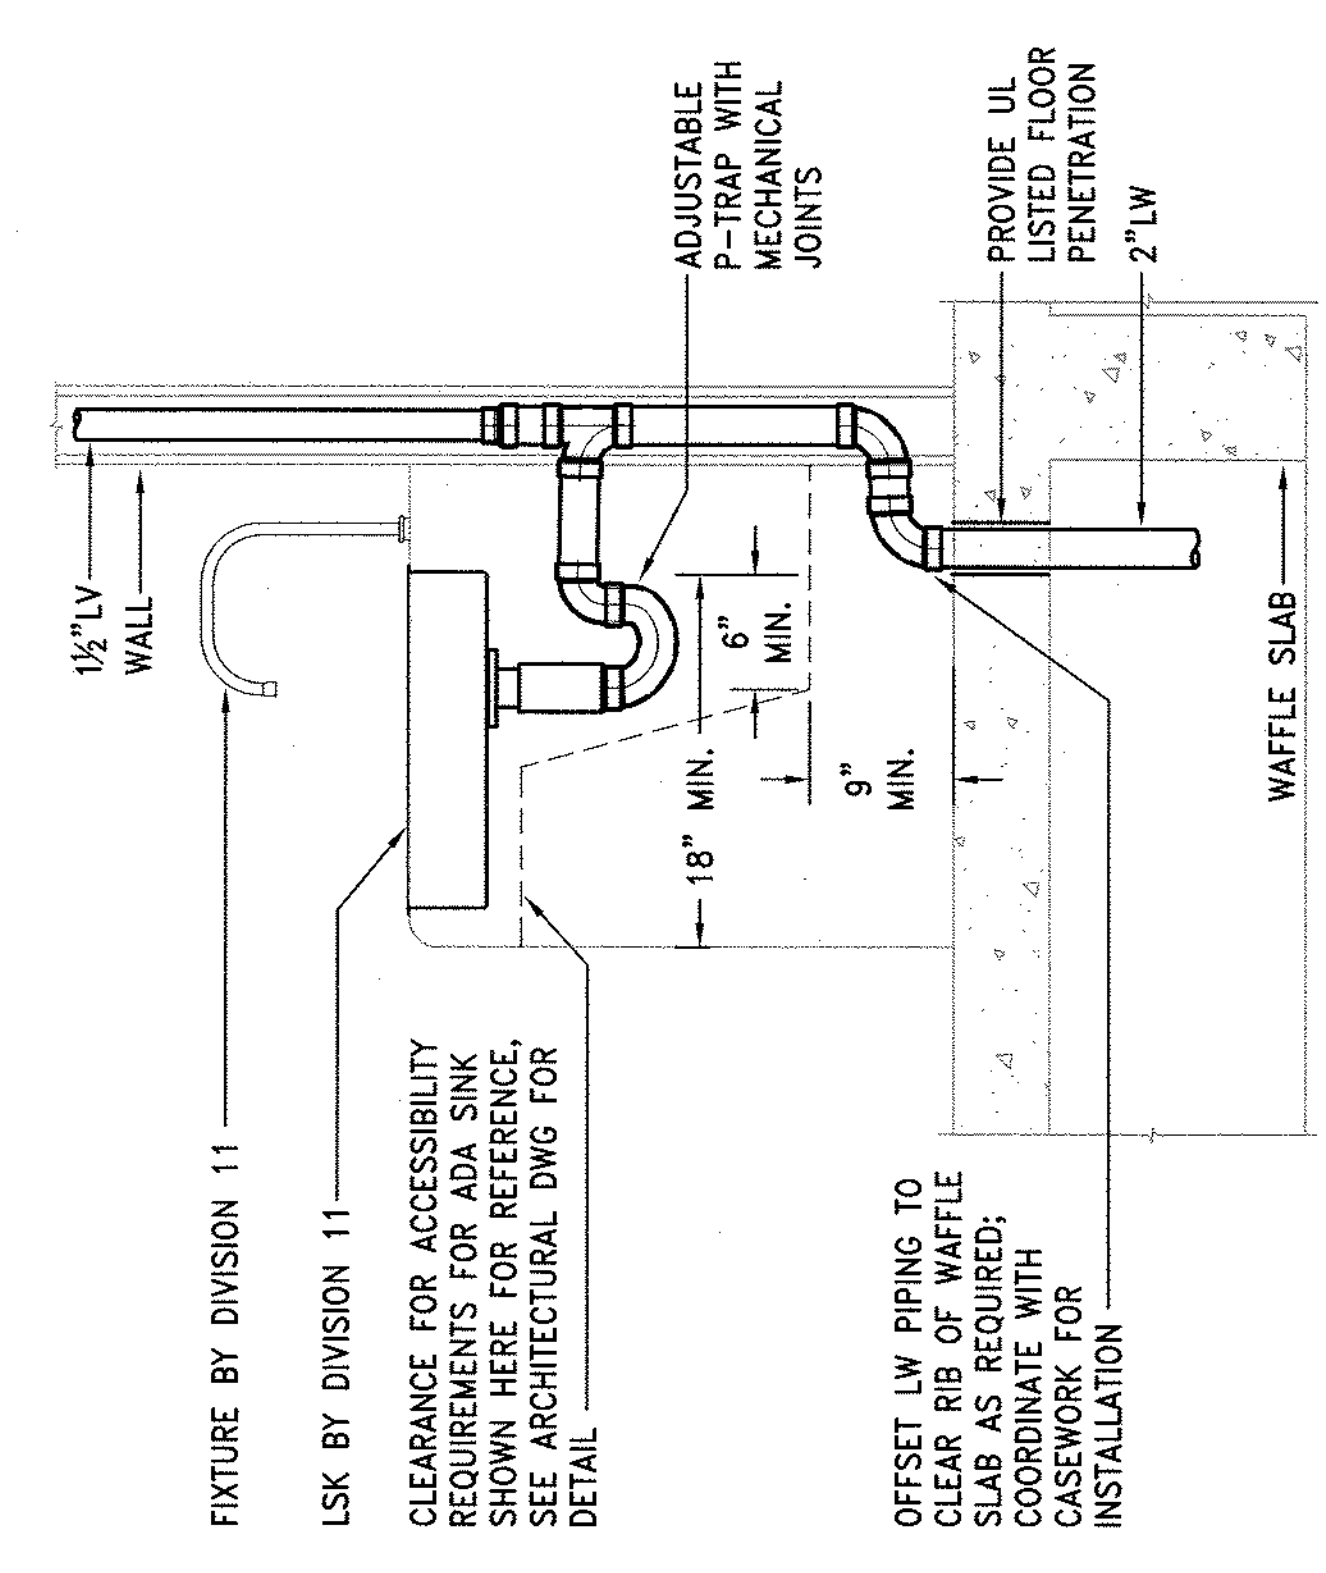

**ADA LAB SINK DETAIL**  
 SCALE: NIS